


**PLAN VIEW**

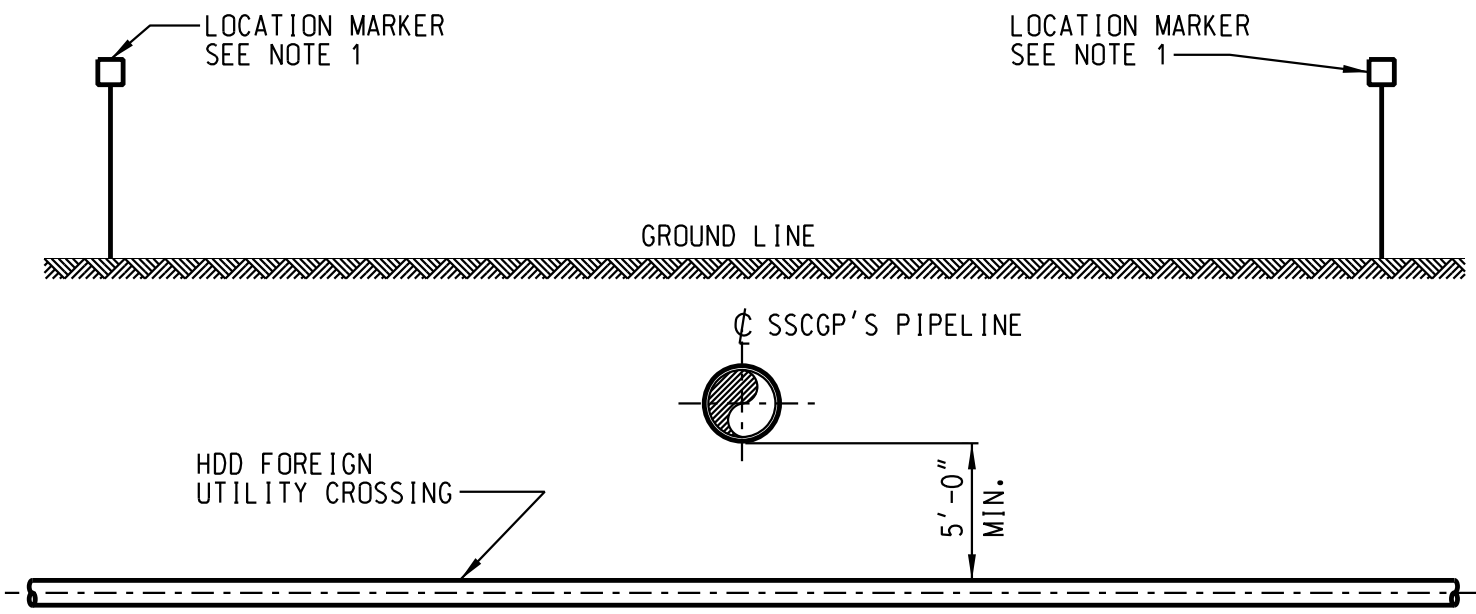

**ELEVATION**

**NOTES:**

1. ABOVE GROUND UTILITY LOCATION MARKER WILL BE INSTALLED ABOVE CROSSING AT SSCGP ROW BOUNDARY.
2. APPLICABLE TO HORIZONTAL DIRECTIONAL DRILLED (HDD) CROSSINGS WITH DRILL HEAD DIAMETER GREATER THAN 4".



STANDARD ENCROACHMENT DETAILS  
FOR INSTALLATION OF HDD UTILITY  
CROSSING BELOW EXISTING GAS PIPELINE

REV.	DATE	BY	DESCRIPTION	APP	SCALE: 1" = 1'-0"
0	05-04-2004	GLS	REVISED PER SSCGP STANDARDS	RDH	P. I. N.
1	11-05-2007	JAK	REPLACED STD. DWG. 005-090-A-0142	RDH	DWG. NO.
2	02-27-2023	CNC	UPDATED NOTES AND R.O.W. WIDTH	MGD	STD-ENC-X-BU

DRAWN BY: GLS	DATE: 05-04-2004
CHECKED BY:	DATE:
APPROVED BY: RDH	DATE: 05-28-2004