



## PLAN VIEW - PARALLEL INSTALLATION

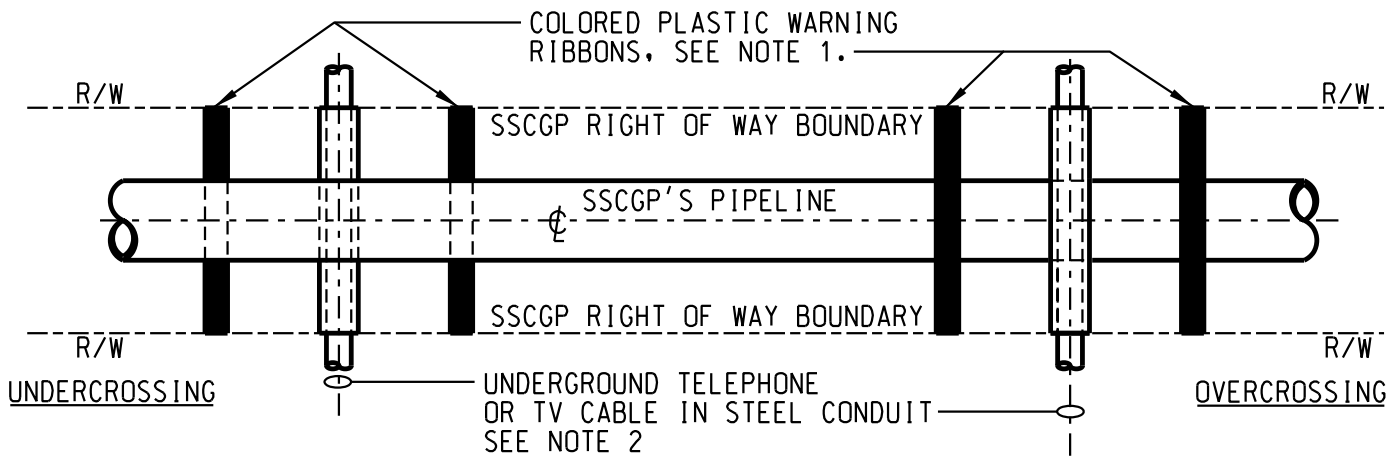

## PLAN VIEW - CROSSING INSTALLATION

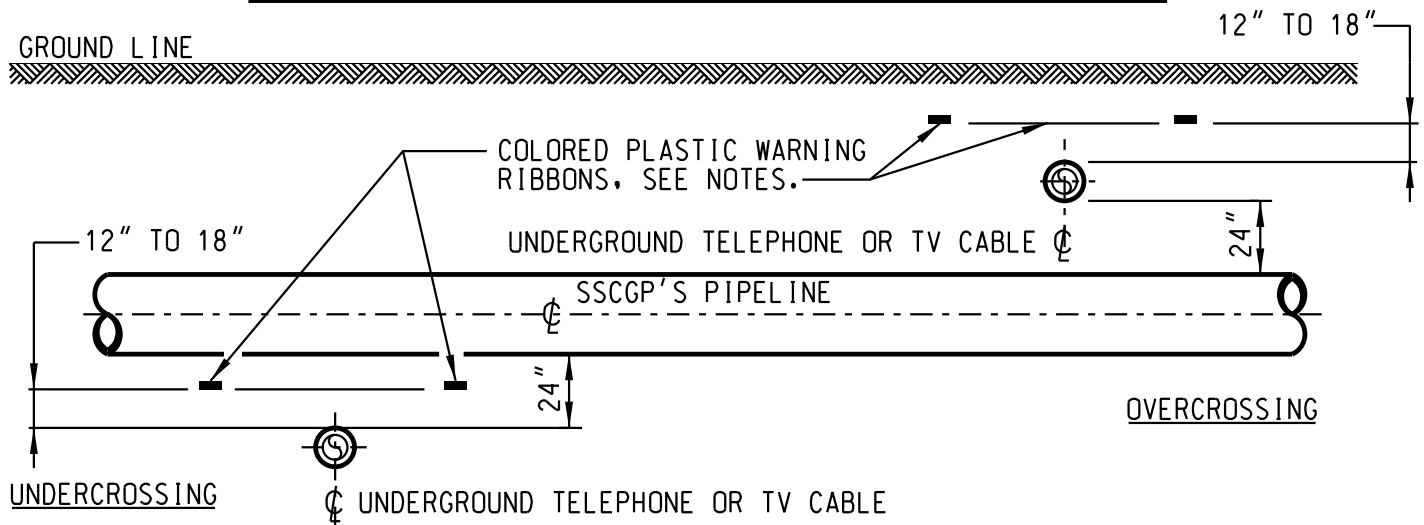

## ELEVATION - CROSSING INSTALLATION

**NOTES:**

1. DURING BACKFILL OPERATIONS, AN ORANGE PLASTIC SAFETY RIBBON SHALL BE LAID 12" TO 18" ABOVE THE FOREIGN PIPELINE IN BOTH SIDES OF THE DITCH THE ENTIRE WIDTH OF SSCGP'S RIGHT OF WAY.
2. ALL FOREIGN LINES TO BE ENCASED IN SCH. 40 STEEL (MINIMUM) OR SCH. 80 PLASTIC (MINIMUM) PIPE. (MAY NOT BE REQUIRED FOR SINGLE RESIDENTIAL SERVICE.)



### STANDARD ENCROACHMENT DETAILS FOR INSTALLATION OF STANDARD TELEPHONE OR CABLE TV PARALLEL TO OR CROSSING SSCGP'S PIPELINE

REV.	DATE	BY	DESCRIPTION	APP	SCALE: 1" = 1'-0"
3	02-27-2023	CNC	UPDATED NOTE 2	MGD	P. I. N.
1	11-05-2007	JAK	REPLACED STD. DWG. 005-090-A-0088	RDH	DWG. NO.
2	09-04-2014	MDR	ADDED NOTE 2		STD-ENC-PX-TC

DRAWN BY:	GLS	DATE:	05-05-2004
CHECKED BY:		DATE:	
APPROVED BY:	RDH	DATE:	05-28-2004